




Optional First floor Rear Extension with Optional Flex, Bedroom and Bath

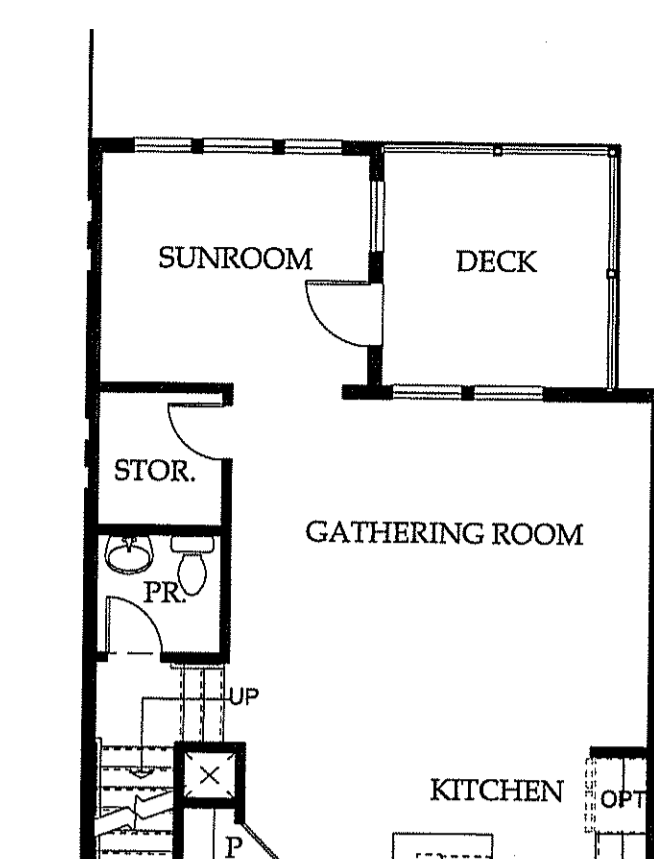


Rear Extension Sunroom Option

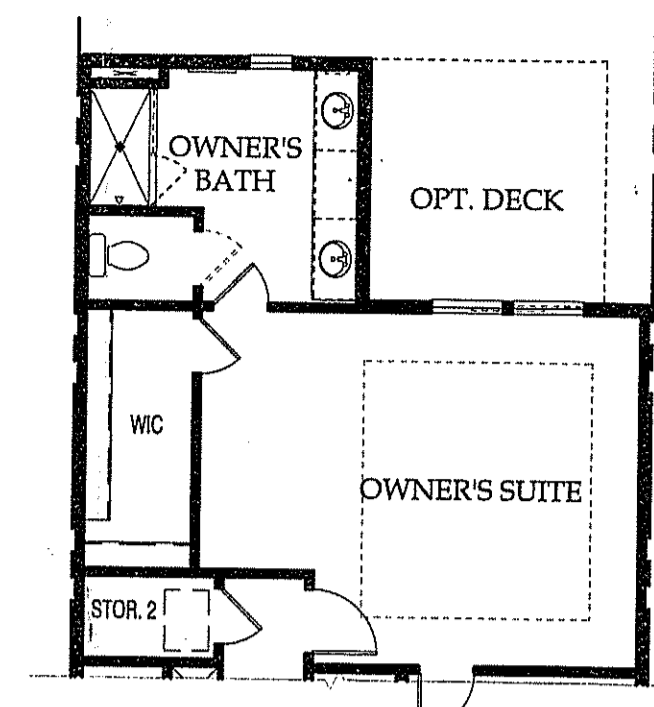


Rear Extension Option

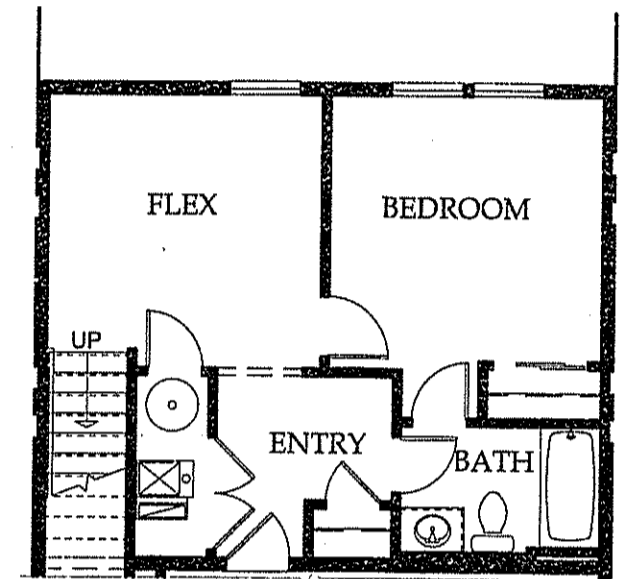


Optional Bedroom with Bath on First floor

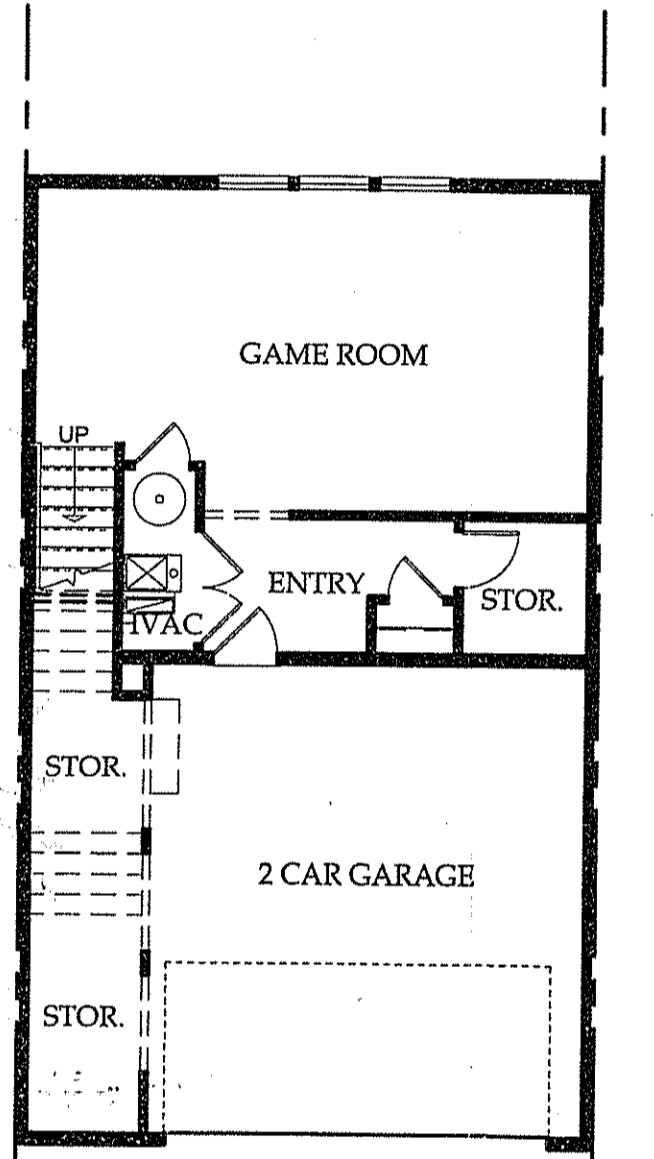


First Floor Plan

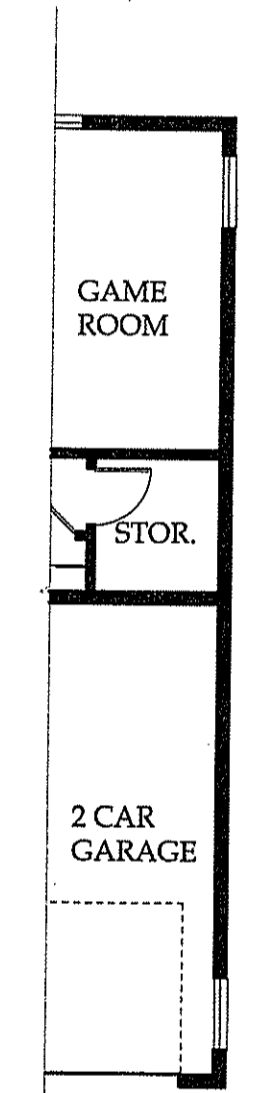


End Unit Condition

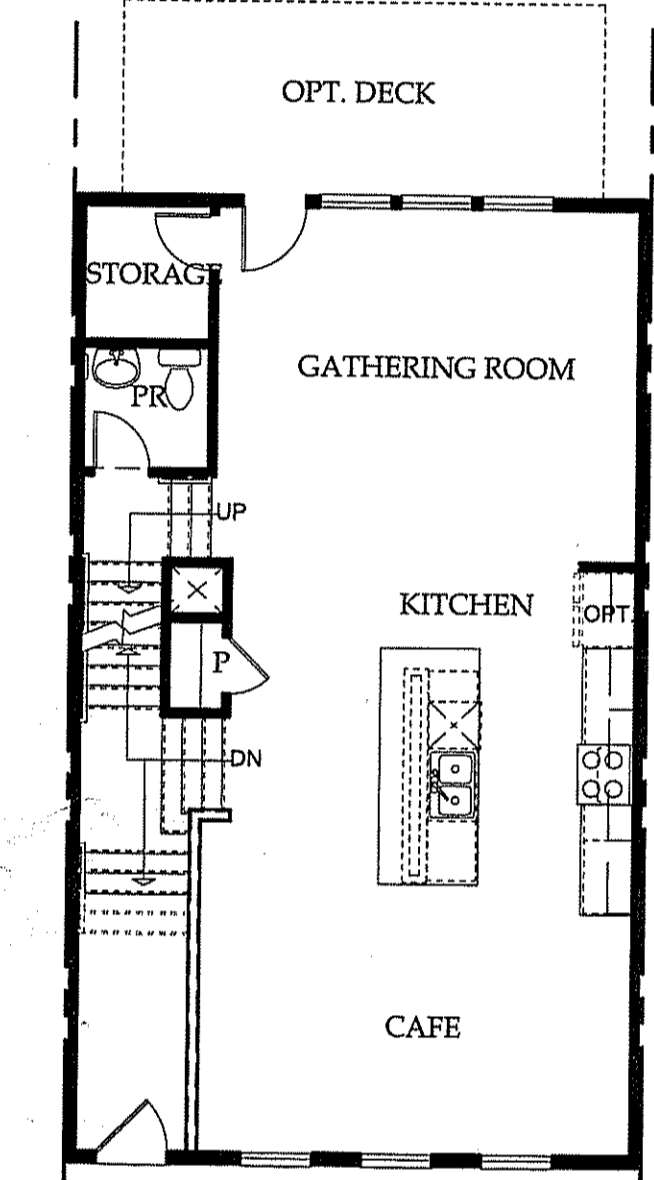


Second Floor Plan

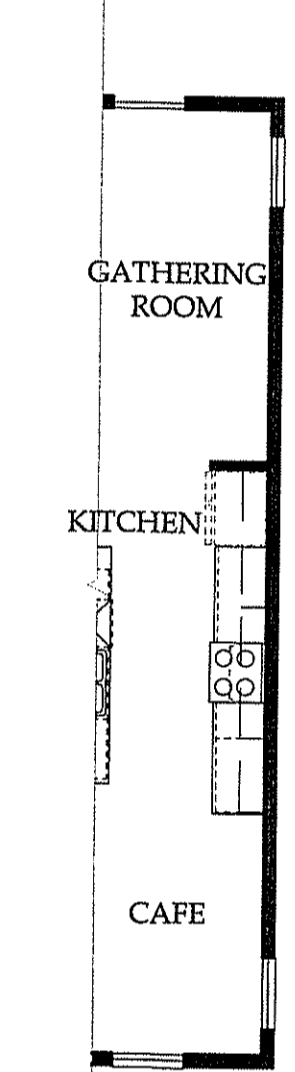


End Unit Condition

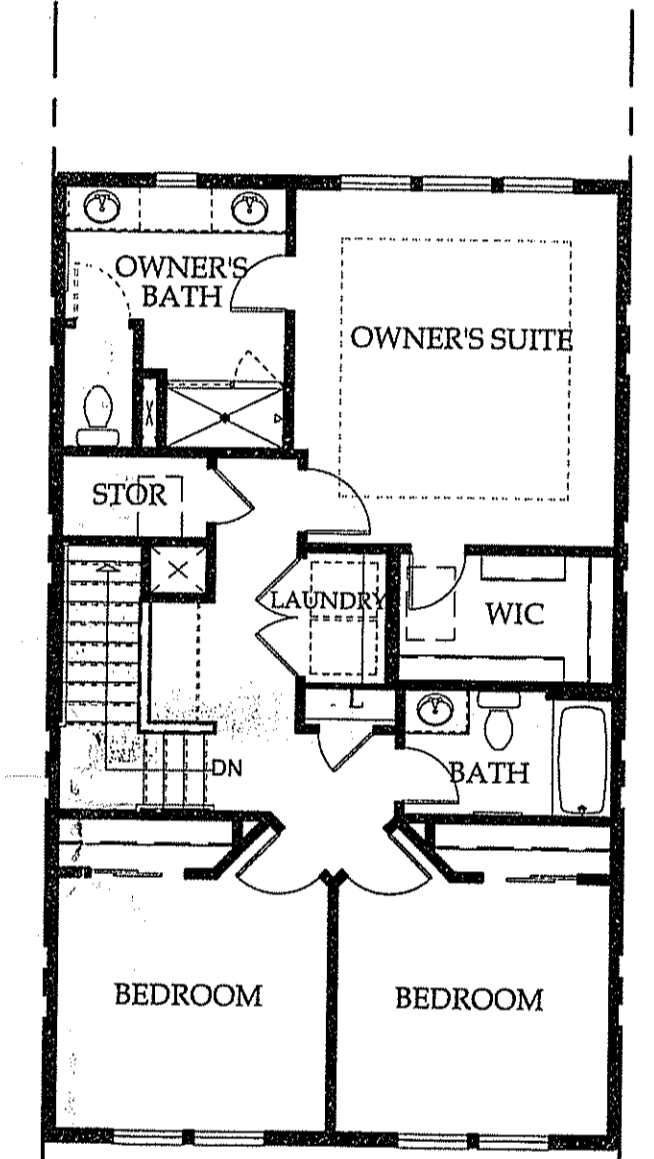

Third Floor

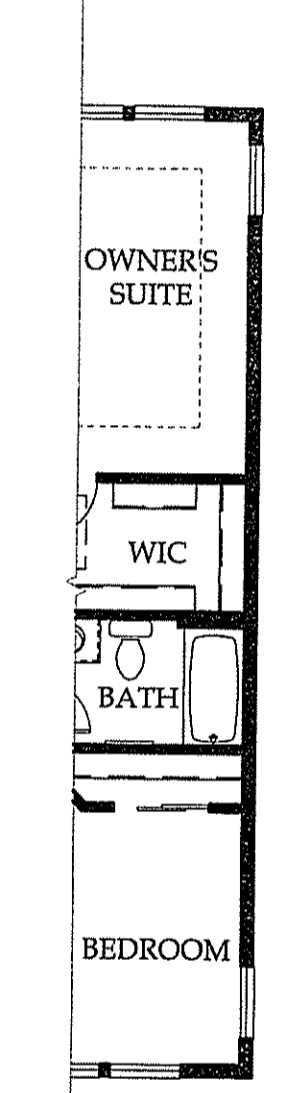

End Unit Condition


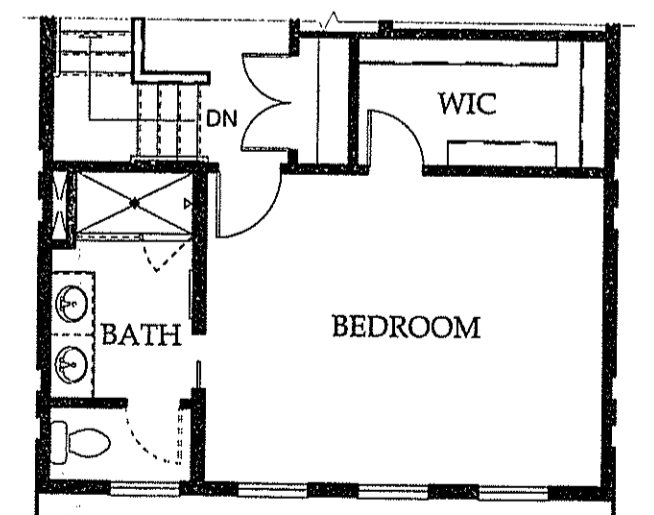


Optional Bedroom and Bath at Third floor


Ironwood




Pulte Group – Northeast Corridor
150 Allen Road, Basking Ridge, NJ 07920

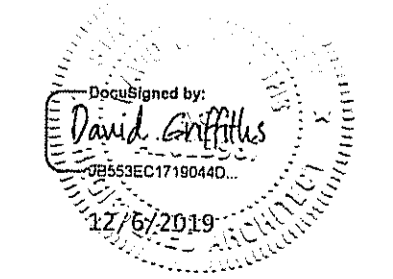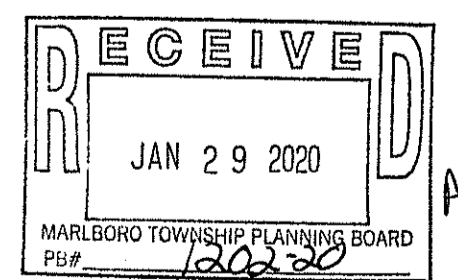


SCALE: 1/8" = 1'-0"
DATE: 12/06/19

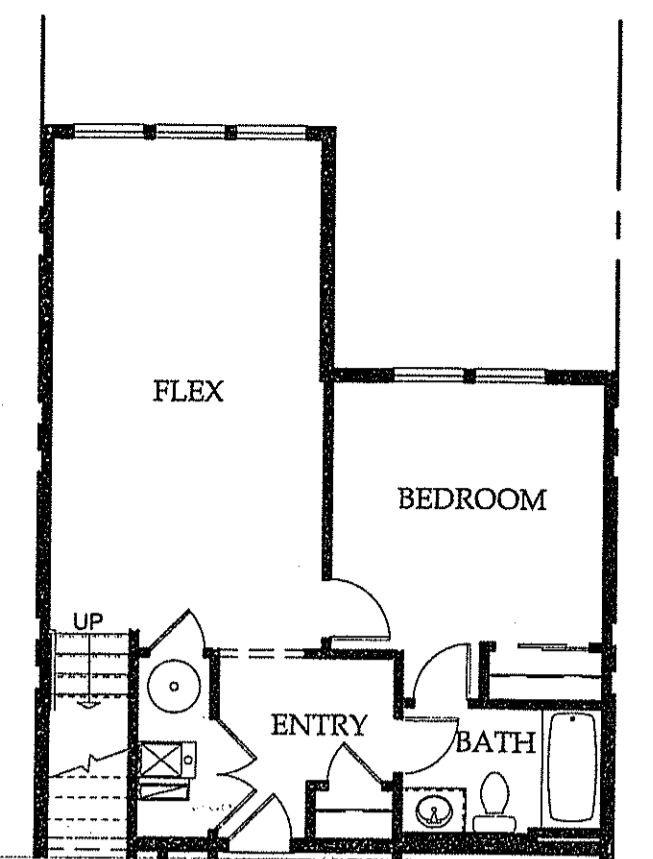


Optional First floor Rear Extension with Optional Flex, Bedroom and Bath

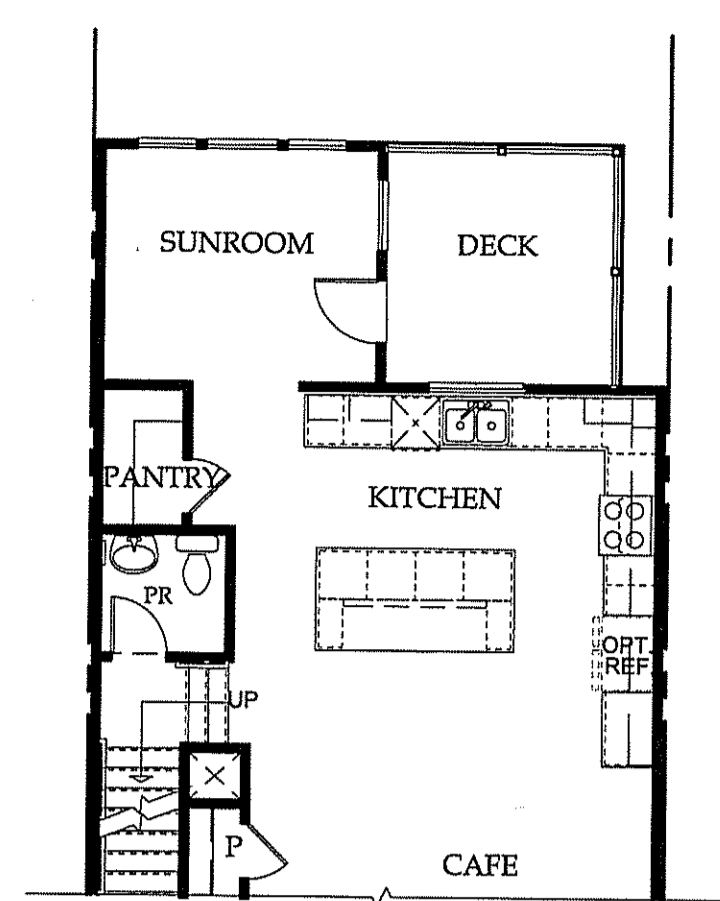


Rear Extension Sunroom Option

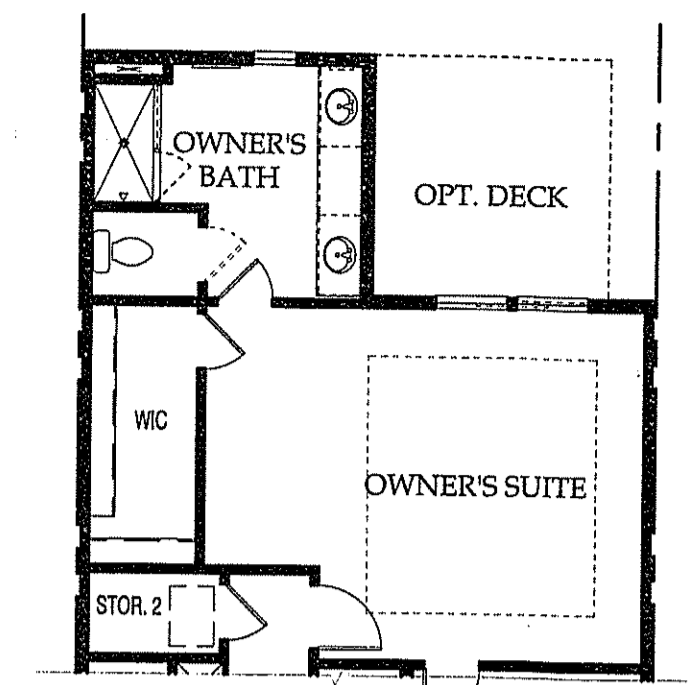


Rear Extension Option

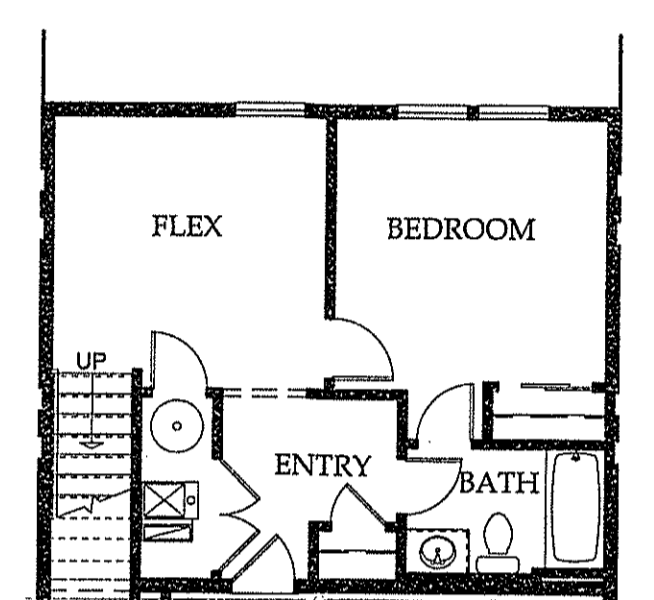


Optional Bedroom with Bath on First floor

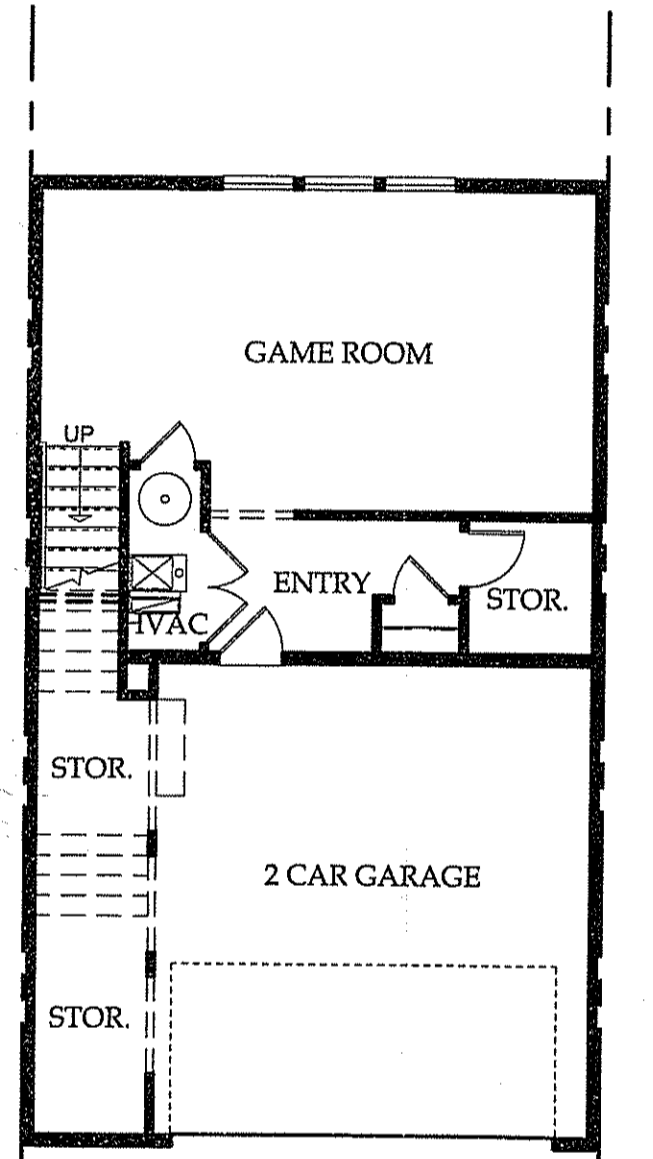


First Floor Plan

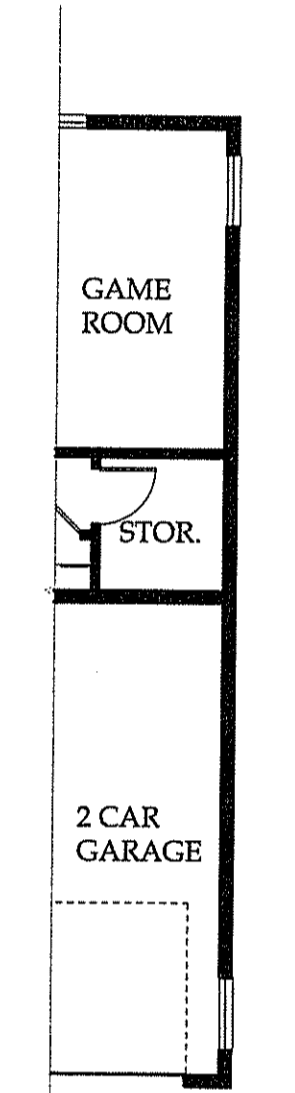


End Unit Condition

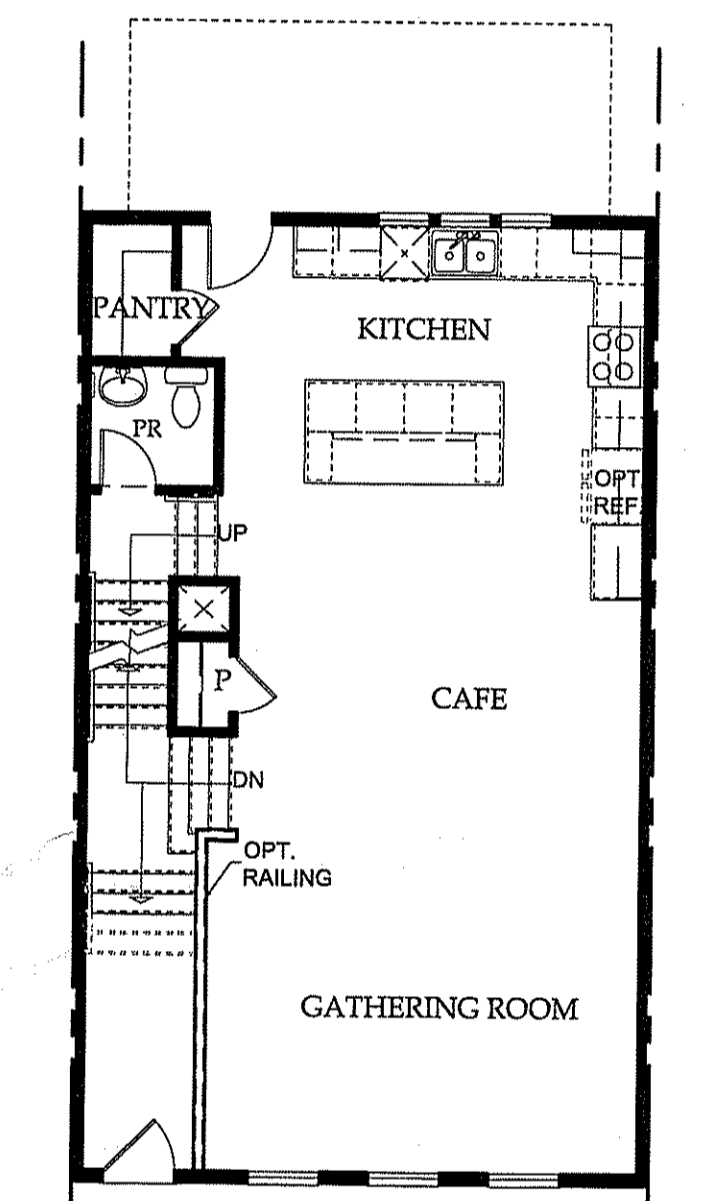


Second Floor Plan

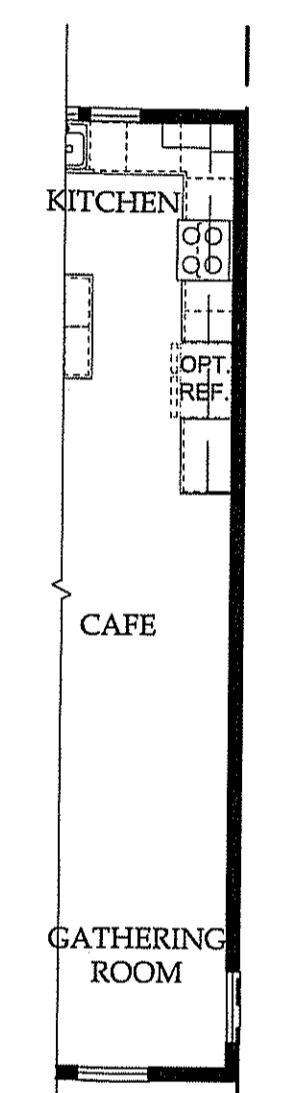


End Unit Condition

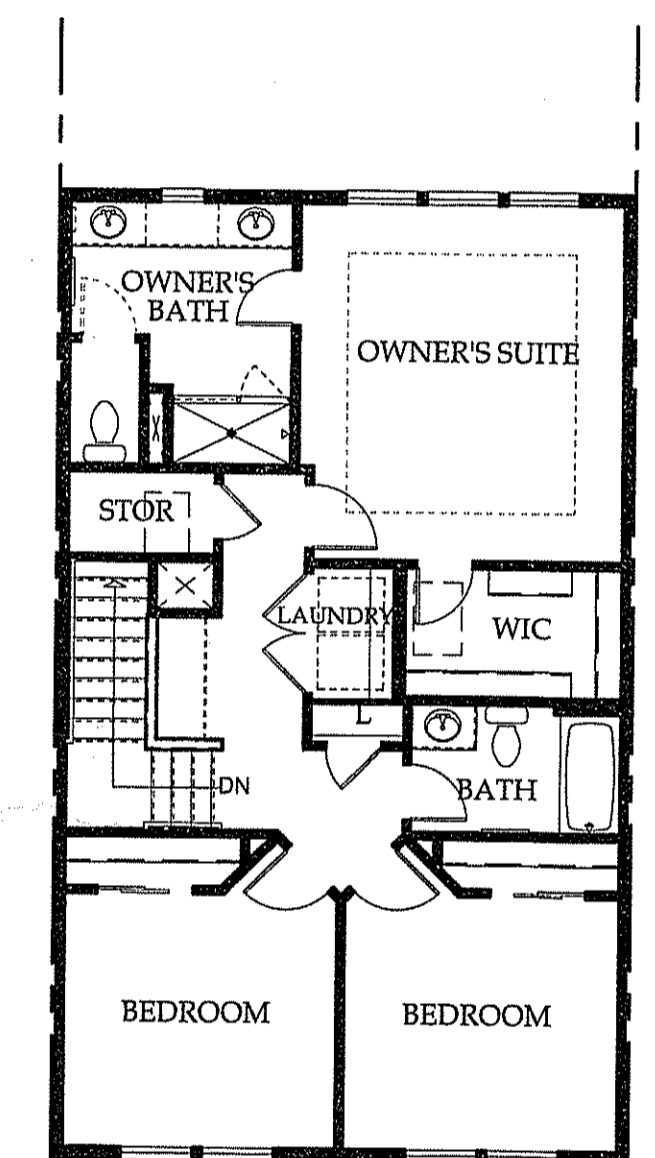

Third Floor

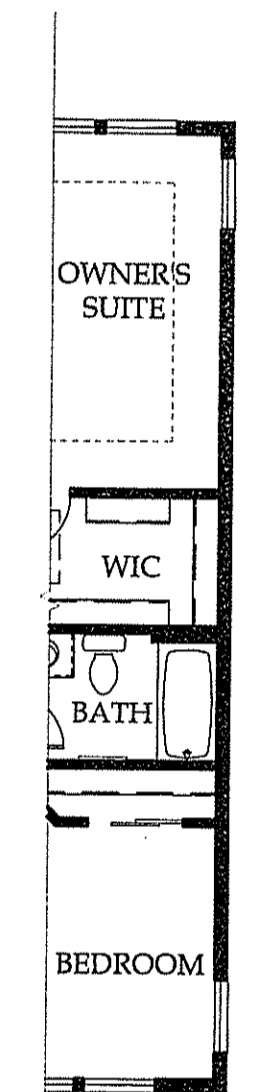

End Unit Condition

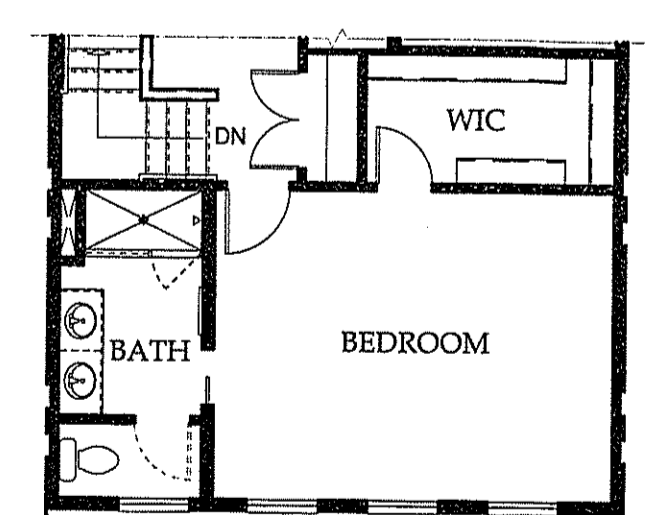


Optional Bedroom and Bath at Third floor


Isleton




Pulte Group – Northeast Corridor
 150 Allen Road, Basking Ridge, NJ 07920

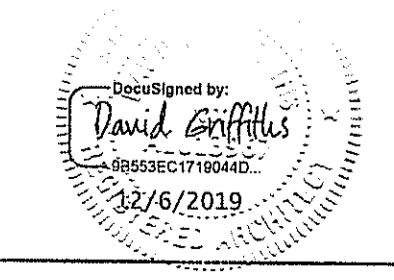


SCALE: 1/8" = 1'-0"
 DATE: 12/06/19

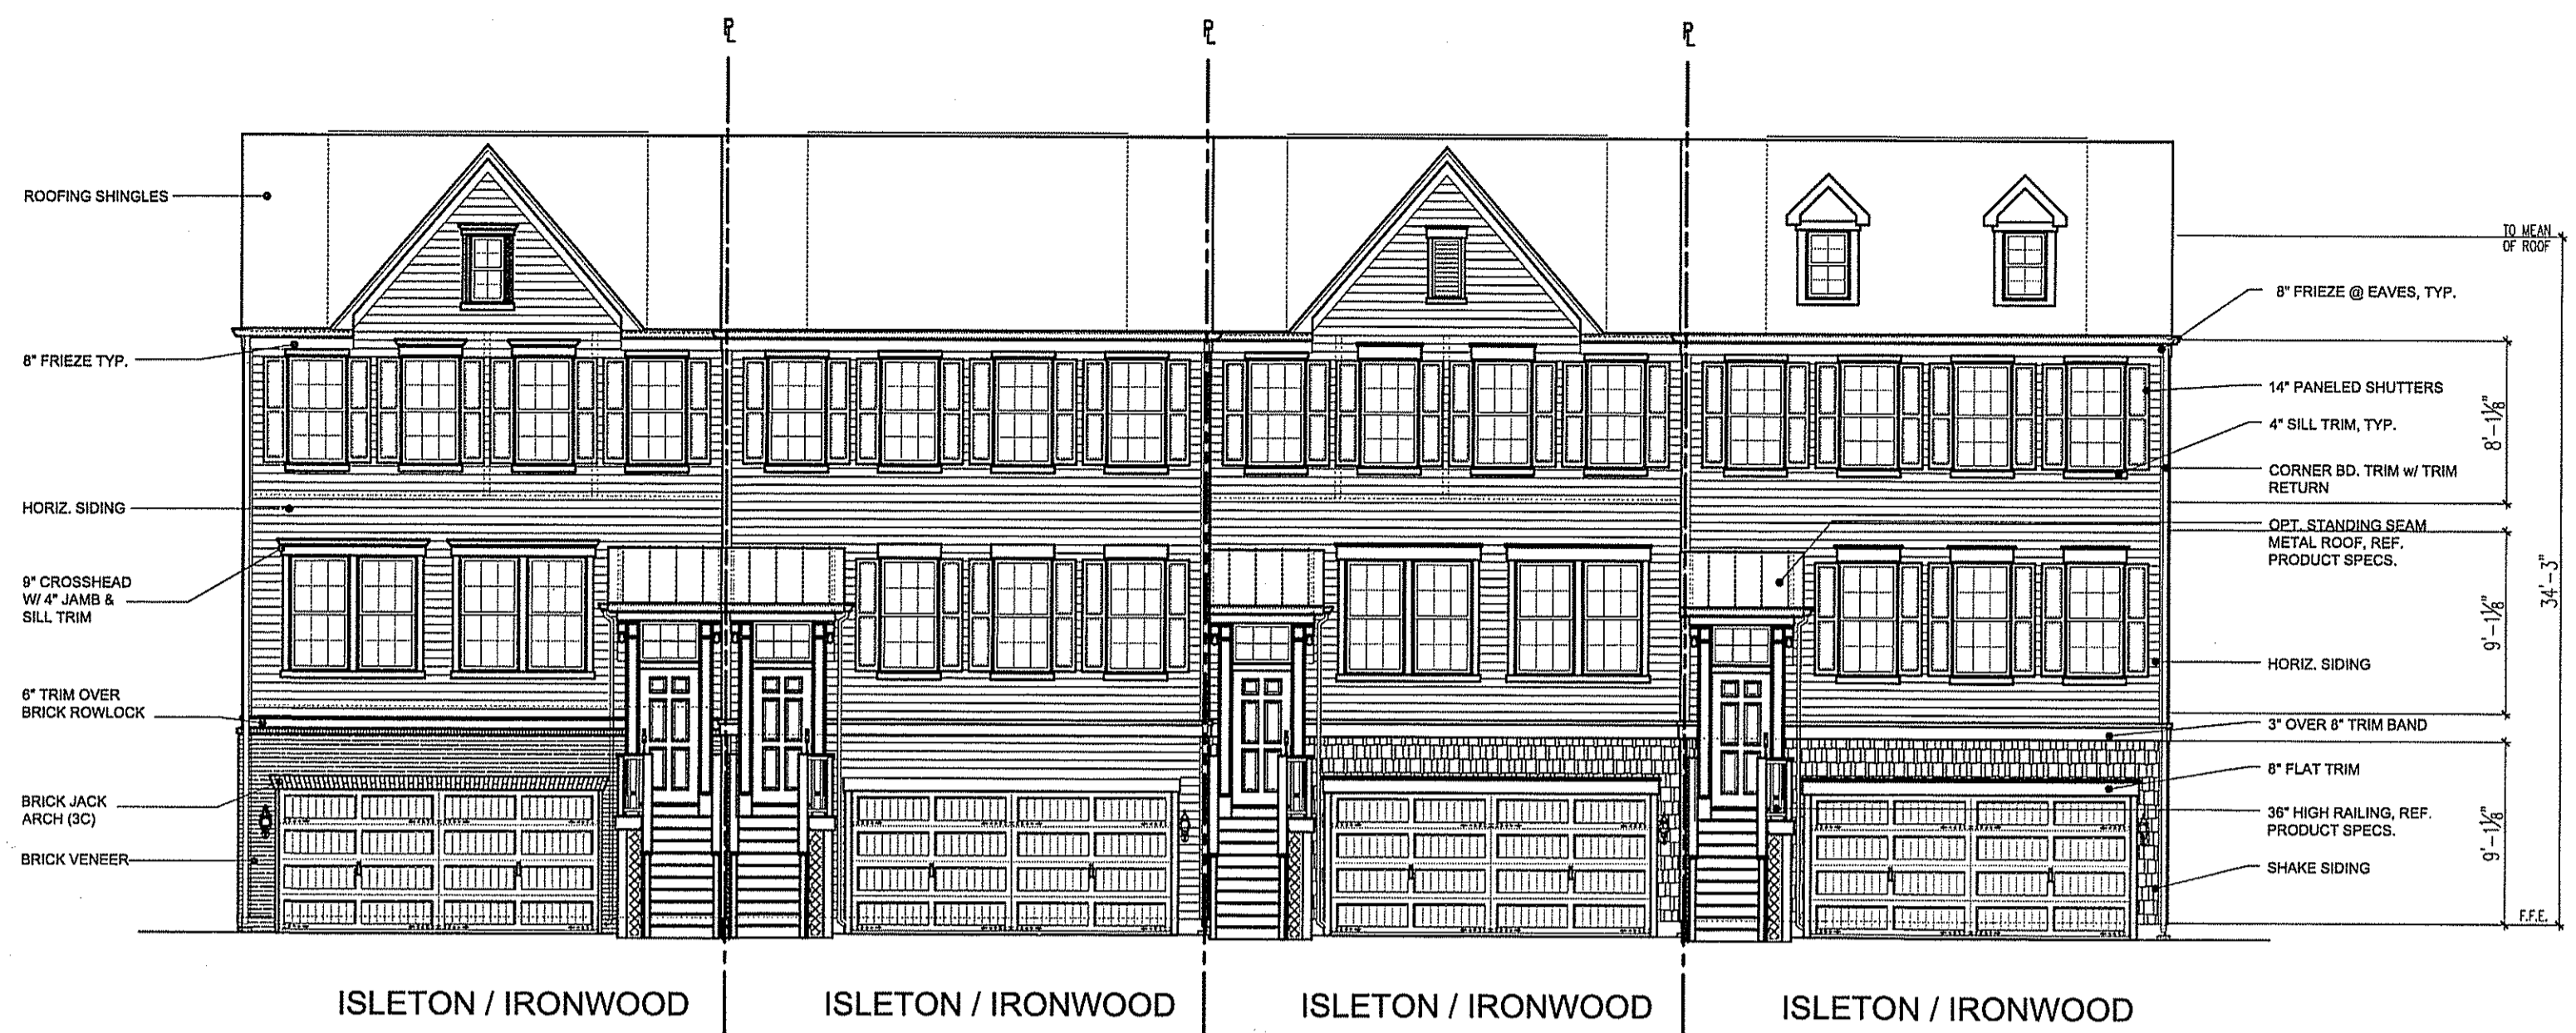


ISLETON/ IRONWOOD 4 - PLEX BUILDING - FRONT ELEVATION
 SCALE: 1/8"=1'-0"

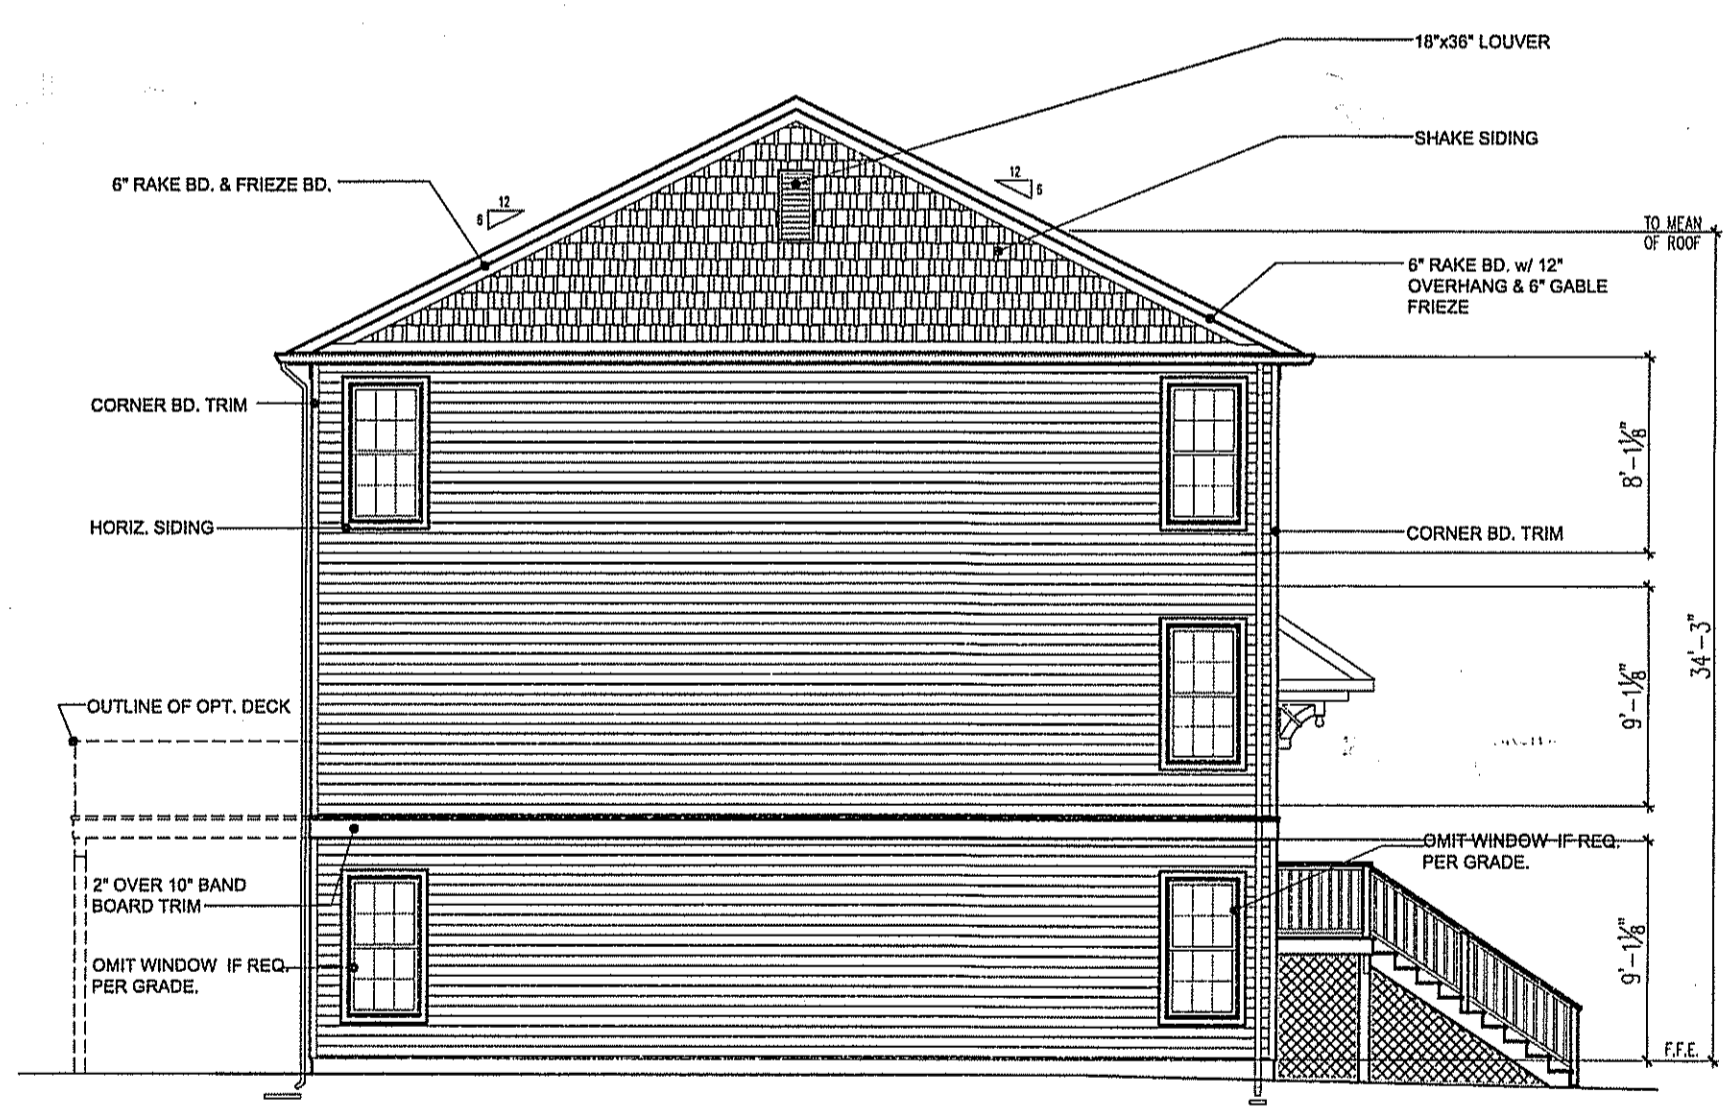


ISLETON - SIDE ELEVATION
 SCALE: 1/8"=1'-0"

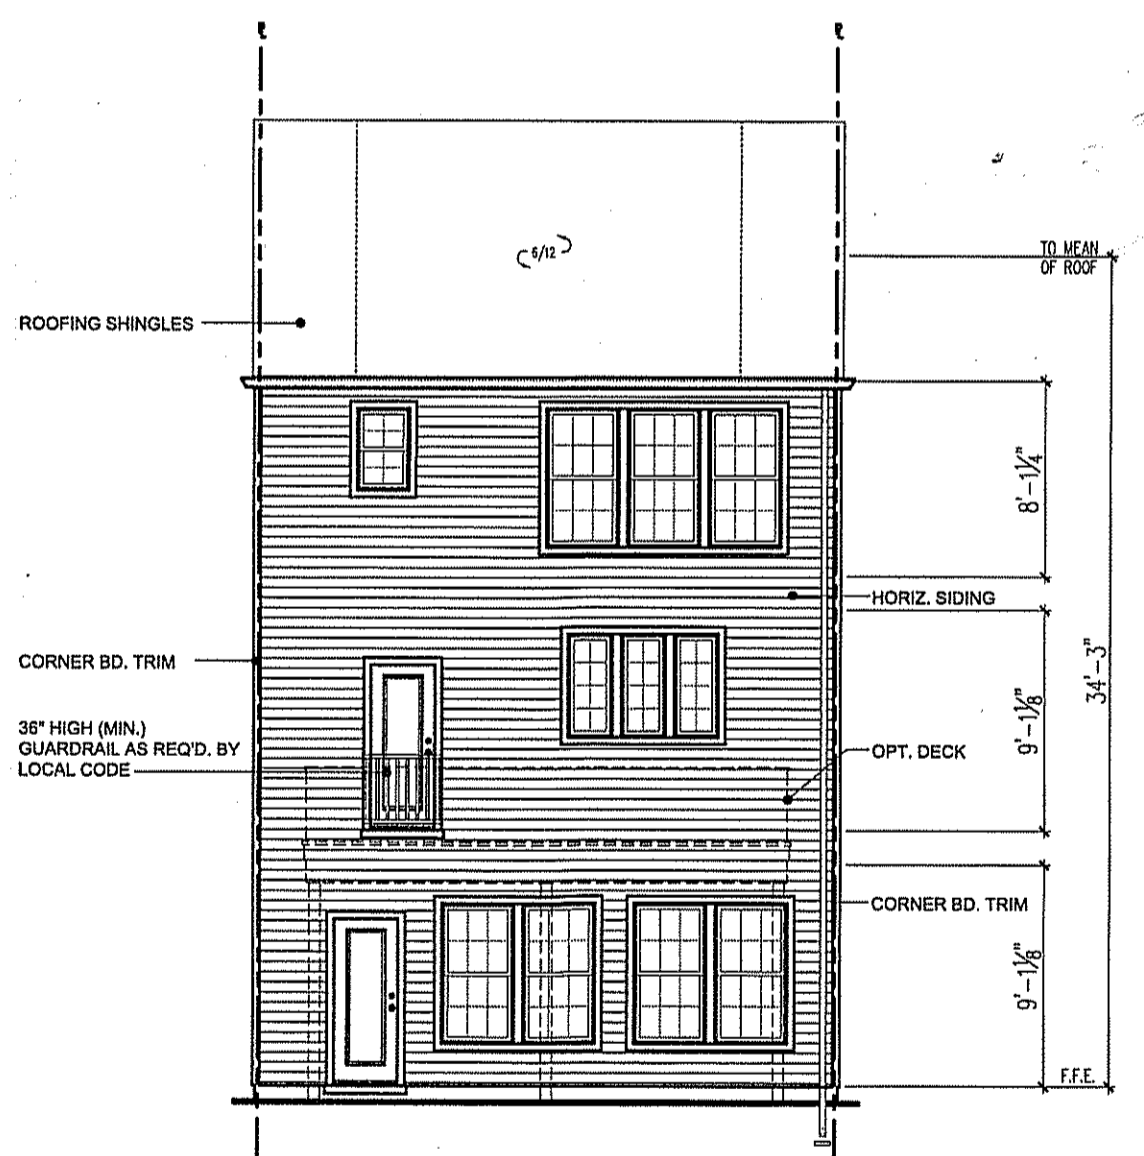

ISLETON - REAR ELEVATION
 SCALE: 1/8"=1'-0"

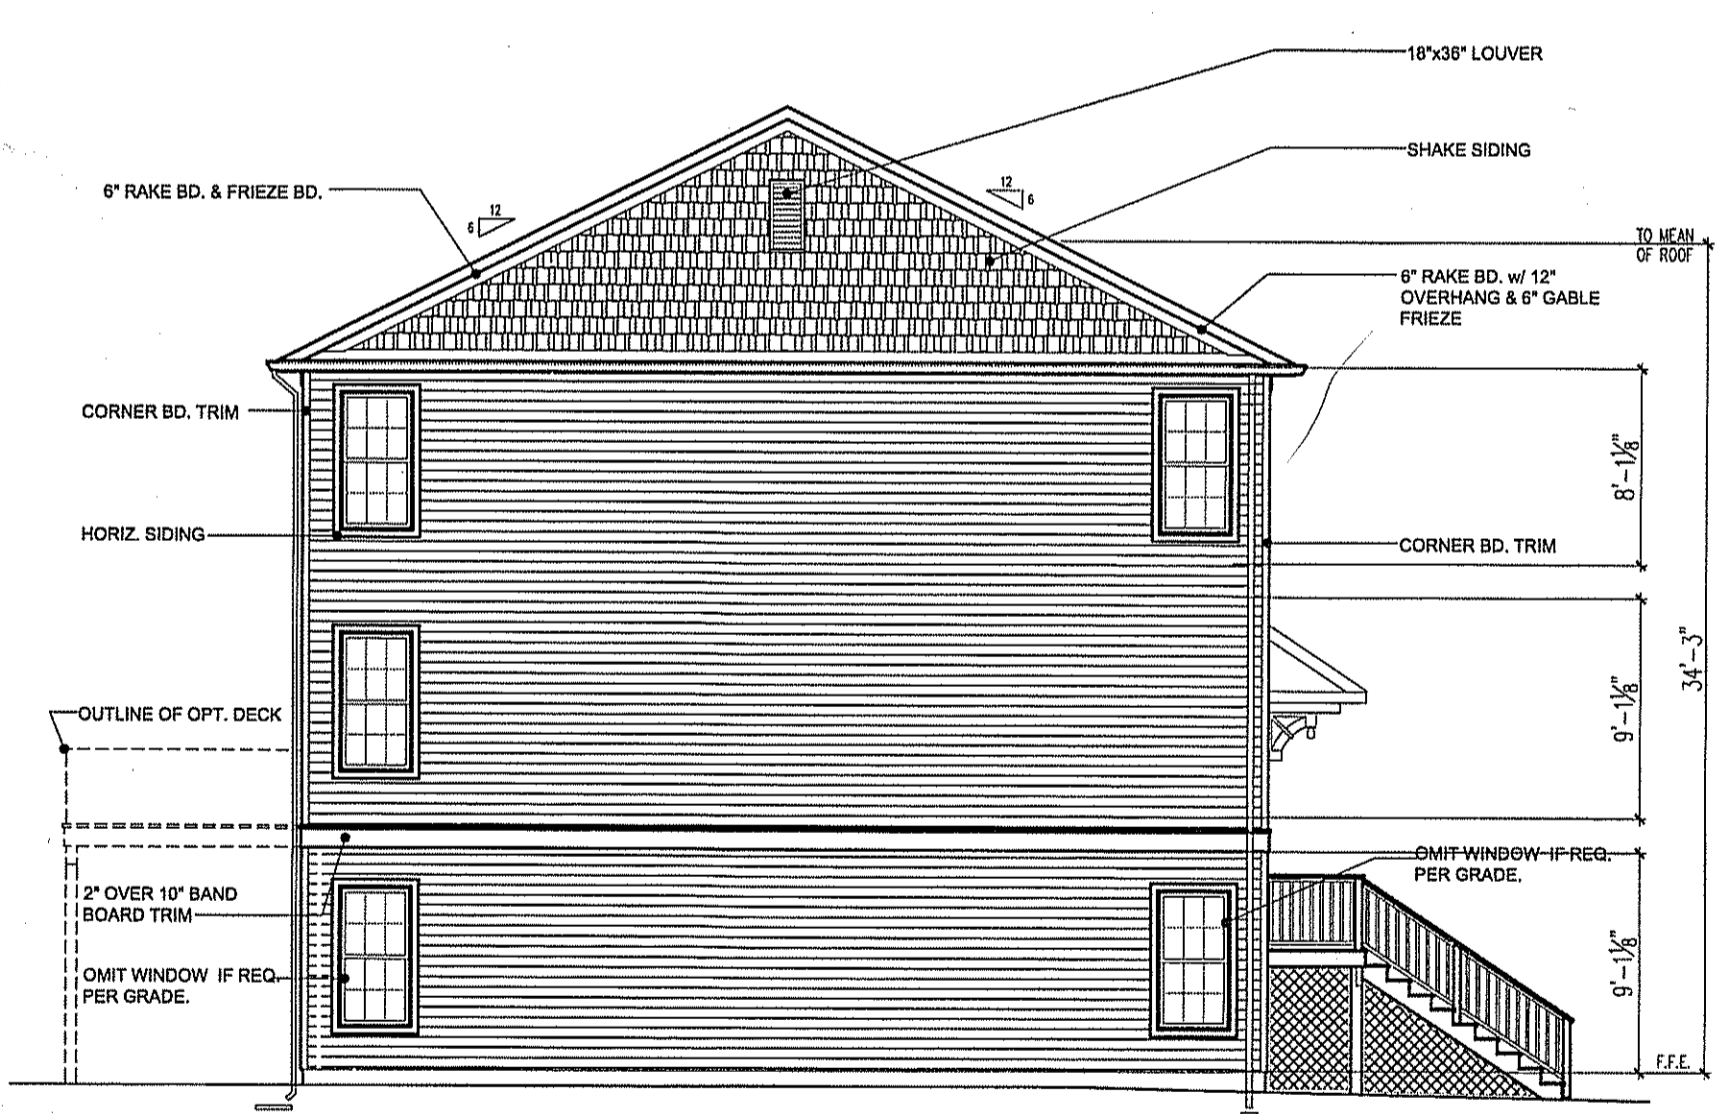

IRONWOOD - SIDE ELEVATION
 SCALE: 1/8"=1'-0"

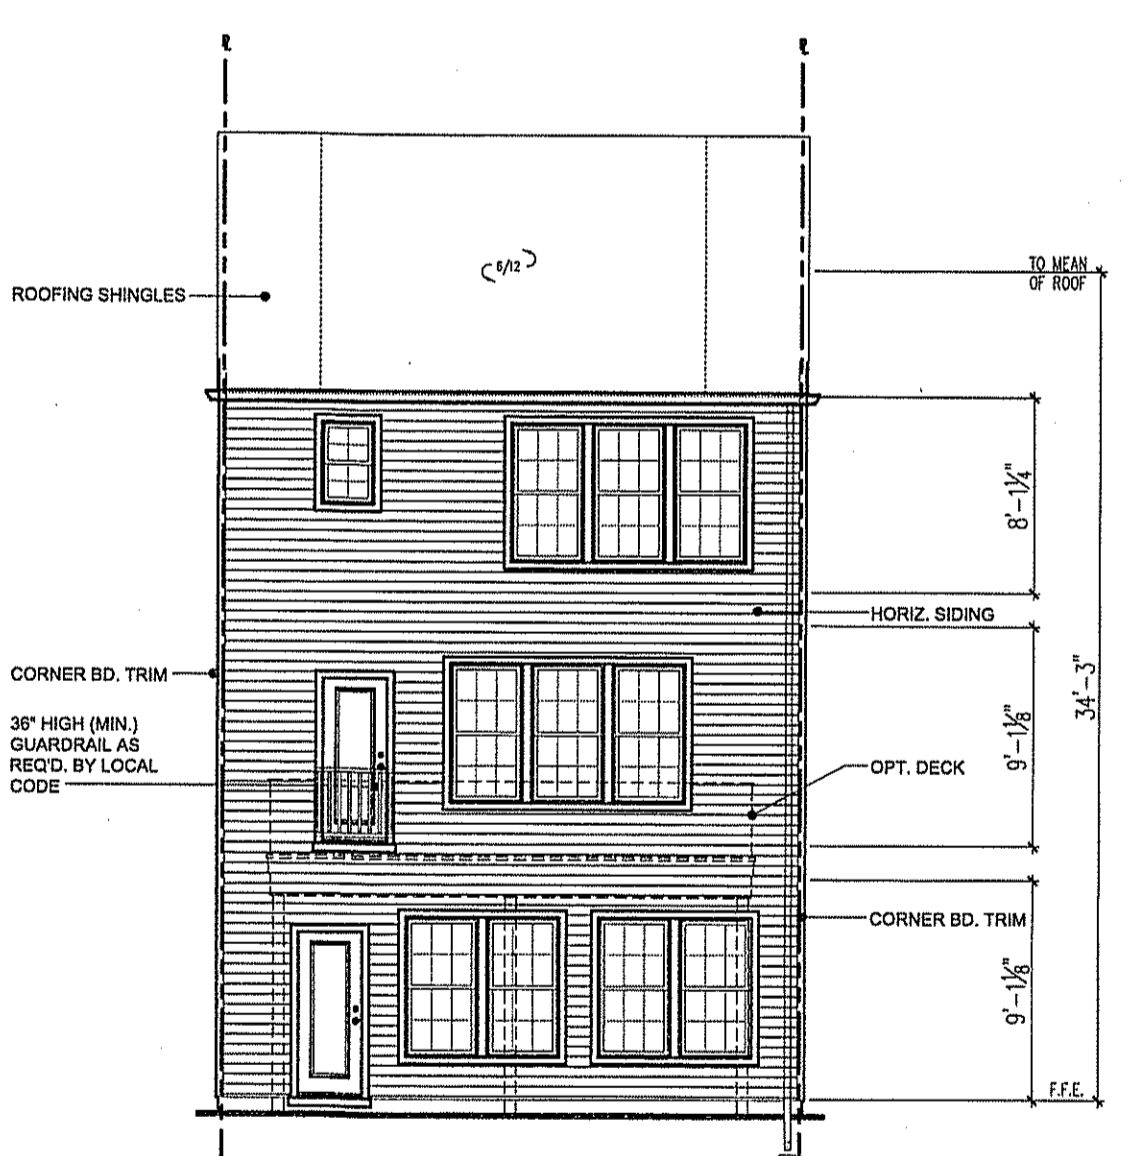

IRONWOOD - REAR ELEVATION
 SCALE: 1/8"=1'-0"

Isleton / Ironwood